


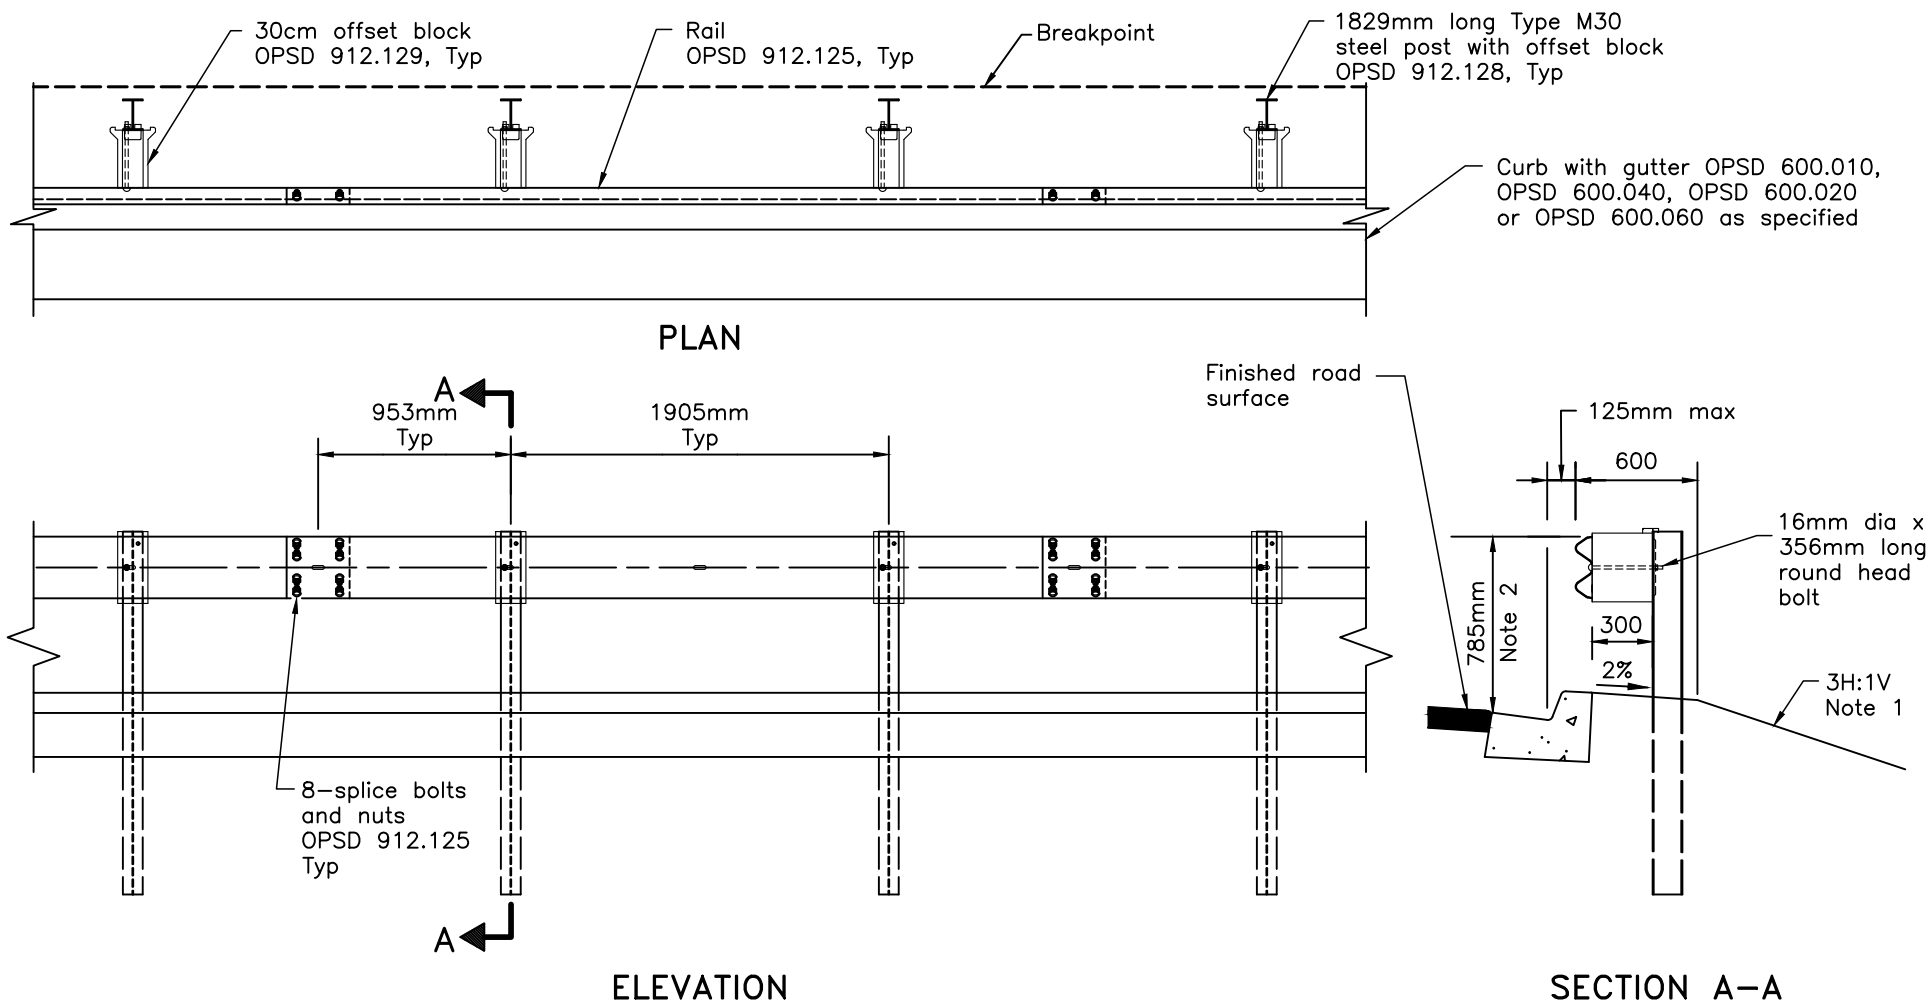

NOTES:

- 1 Slope shall be flatter when specified.
- 2 Mounting height to top of steel beam rail shall be measured vertically at the edge of pavement.
- A System configuration meets AASHTO MASH TL-3.
- B All dimensions are in millimetres unless otherwise shown.

ONTARIO PROVINCIAL STANDARD DRAWING		Nov 2024	Rev	2	
GUIDE RAIL SYSTEM, STEEL BEAM					
TYPE M30—ADJACENT TO CONCRETE CURB					
INSTALLATION		OPSD 912.188			