


System length, see Table 1

PLAN

Traffic flow

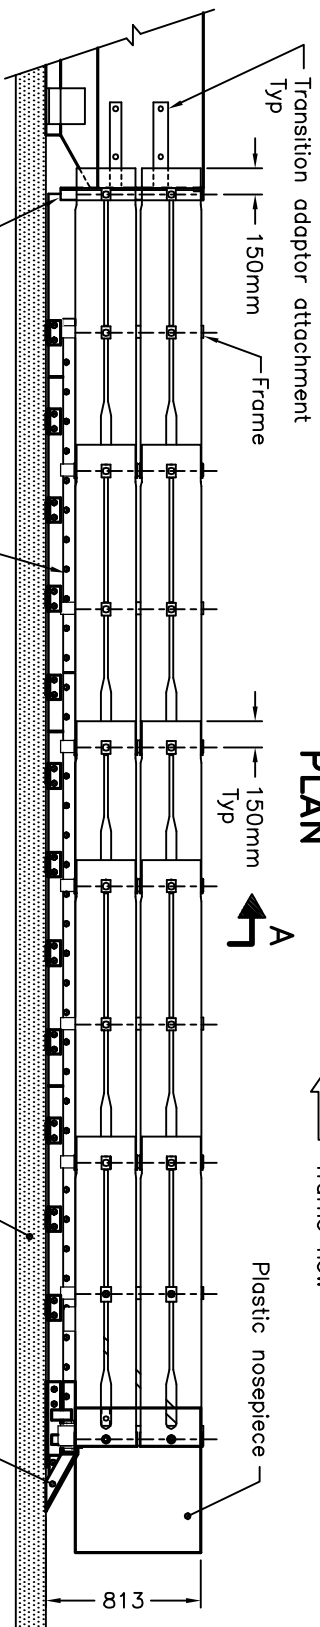

ELEVATION

A


Note 1

End shoe

TABLE 1		
SYSTEM CONFIGURATION	TL-2	TL-3
SYSTEM LENGTH	4750	6857

NOTES:

- 1 When system is placed on a concrete pad, the pad shall be according to OPSD 923.001.
 - 2 Adjacent temporary concrete barrier shall be modified and anchored according to OPSD 923.002.
- A Delineation shall be according to OPSD 984.203.
- B The system depicted here is a proprietary product.
- C System configuration meets NCHRP Report 350 test level.
- D All dimensions are in millimetres unless otherwise shown.

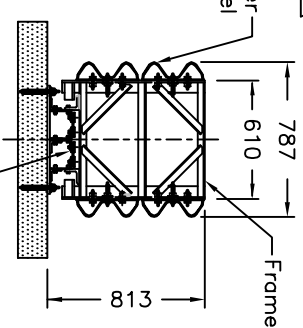

SECTION A-A

ONTARIO PROVINCIAL STANDARD DRAWING

ENERGY ATTENUATOR, CRASH CUSHION TRACC SYSTEM

INSTALLATION – TEMPORARY UNIDIRECTIONAL

Nov 2011 Rev 1

OPSD 923.280

