


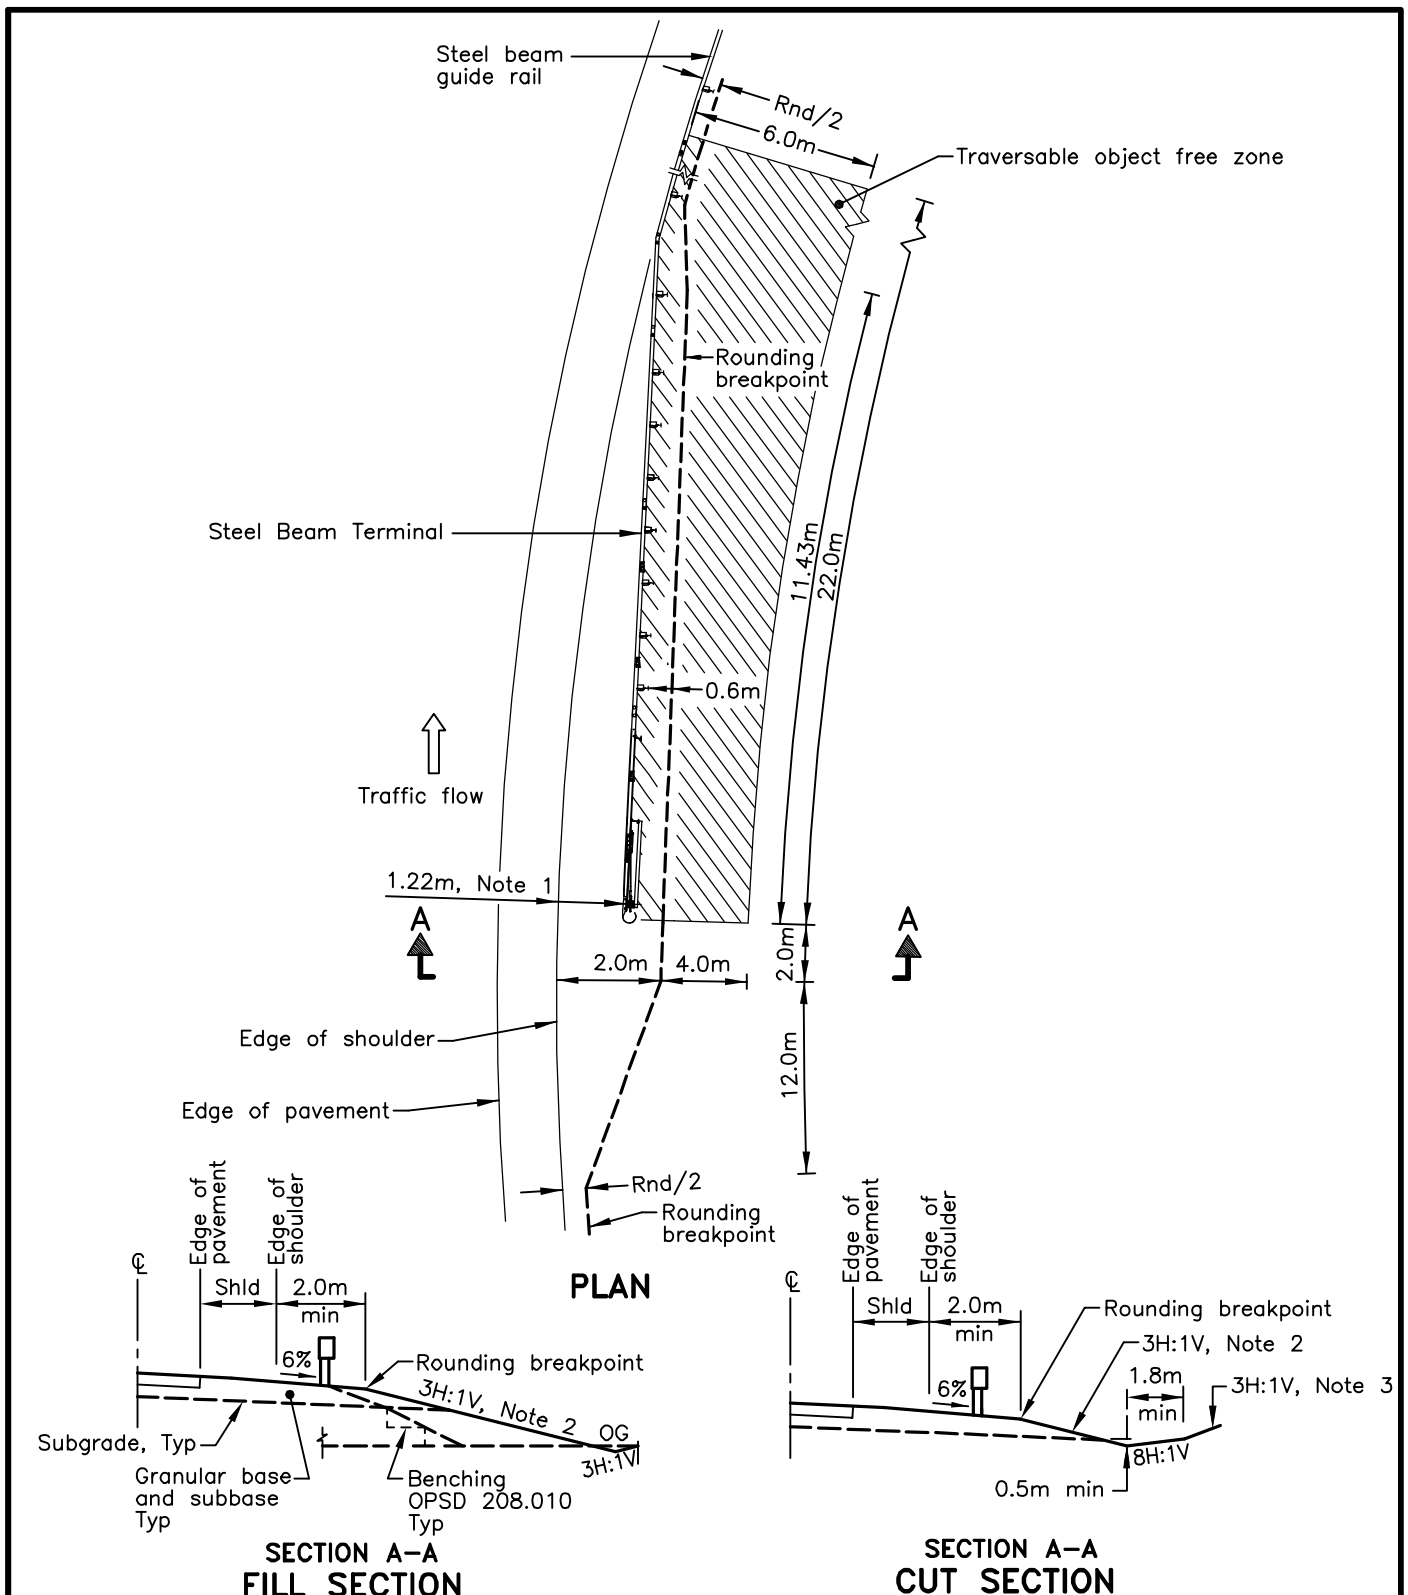

**NOTES:**

- 1 Measured from edge of shoulder to face of post ①
- 2 Slope shall be flatter when specified.
- 3 Slope shall be steeper when specified.
- A All dimensions are in millimetres unless otherwise shown.

|                                                                   |  |              |     |   |
|-------------------------------------------------------------------|--|--------------|-----|---|
| ONTARIO PROVINCIAL STANDARD DRAWING                               |  | Nov 2017     | Rev | 0 |
| ROADWAY WIDENING FOR<br>STEEL BEAM TERMINAL ON<br>INSIDE OF CURVE |  | -----        |     |   |
|                                                                   |  | -----        |     |   |
|                                                                   |  | OPSD 202.037 |     |   |

