




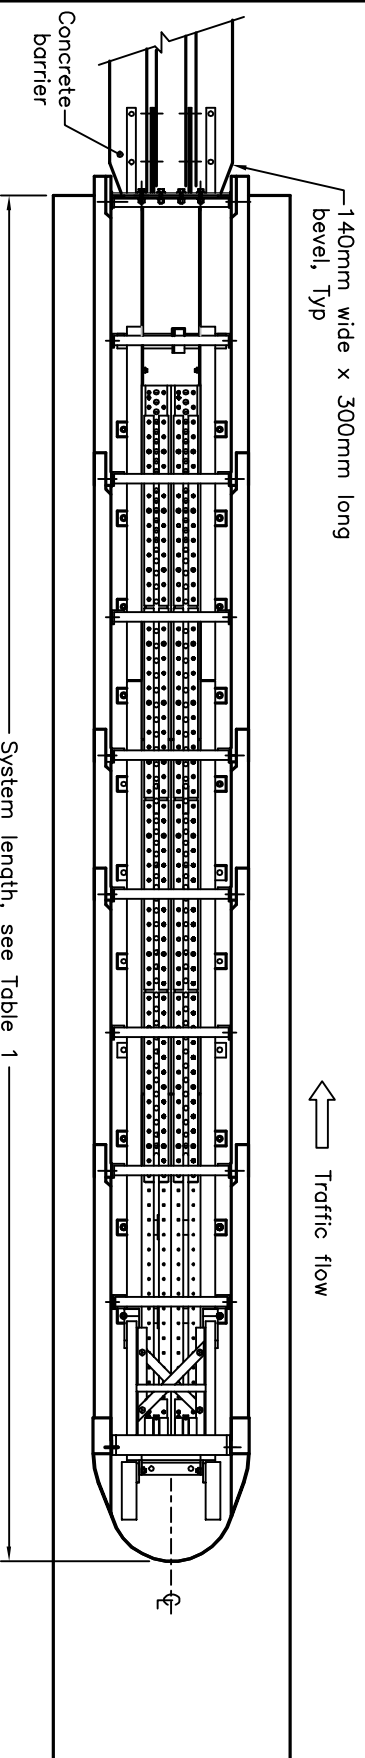

PLAN

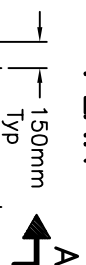

← Traffic flow

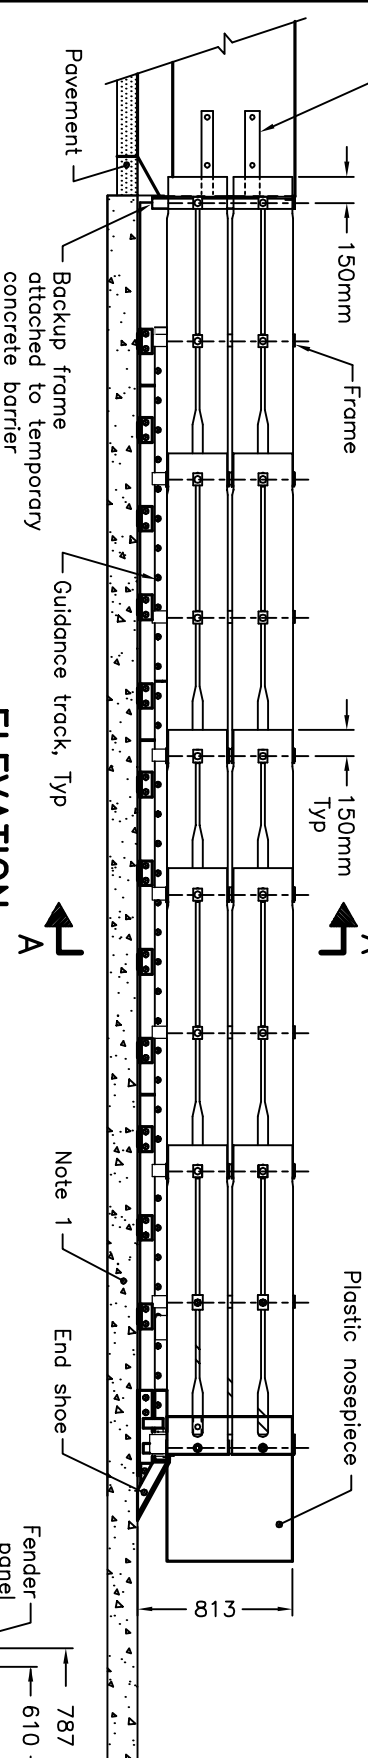


ELEVATION



TABLE 1		
SYSTEM CONFIGURATION	TL-2	TL-3
SYSTEM LENGTH	4750	6857

NOTES:

- 1 The system shall be anchored to concrete pad detailed in OPSD 923.001.
- A Delineation shall be according to OPSD 984.204.
- B The system depicted here is a proprietary product.
- C System configuration meets NCHRP Report 350 test level.
- D All dimensions are in millimetres unless otherwise shown.

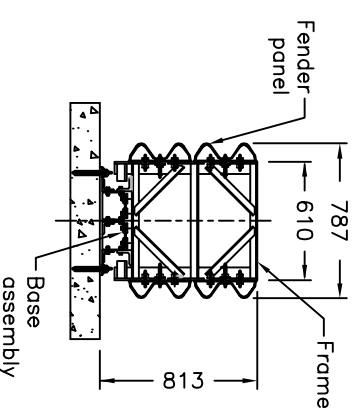

SECTION A-A

ONTARIO PROVINCIAL STANDARD DRAWING		Nov 2011	Rev 1
ENERGY ATTENUATOR, CRASH CUSHION TRACC SYSTEM		-----	
INSTALLATION – PERMANENT		-----	
UNIDIRECTIONAL		-----	
OPSD 923.282			