
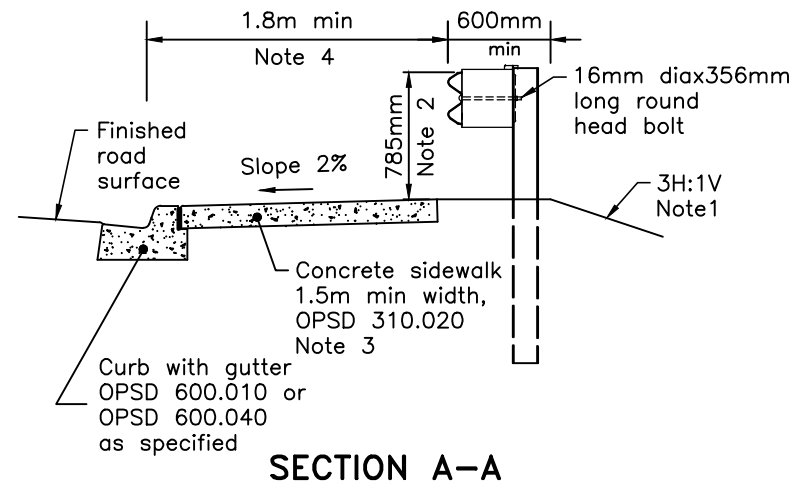
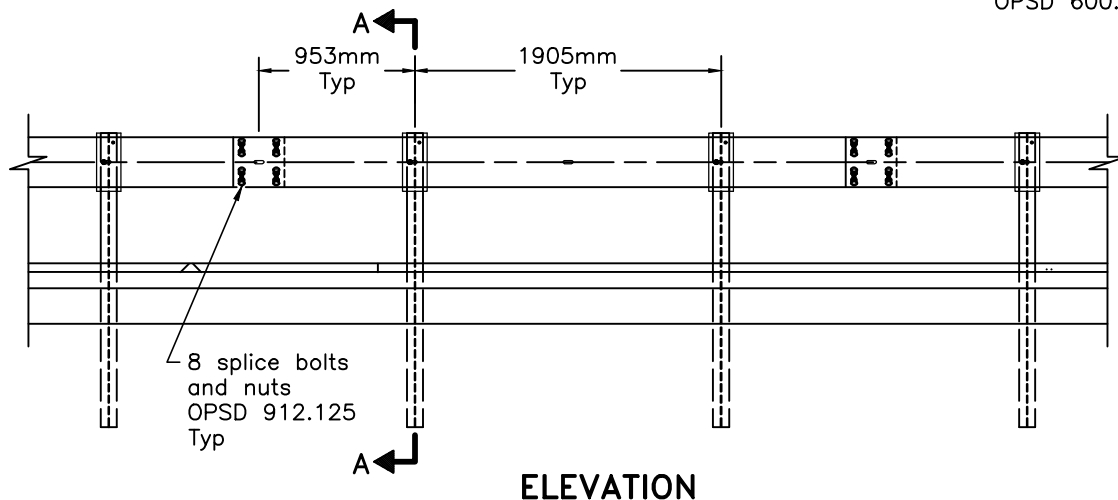


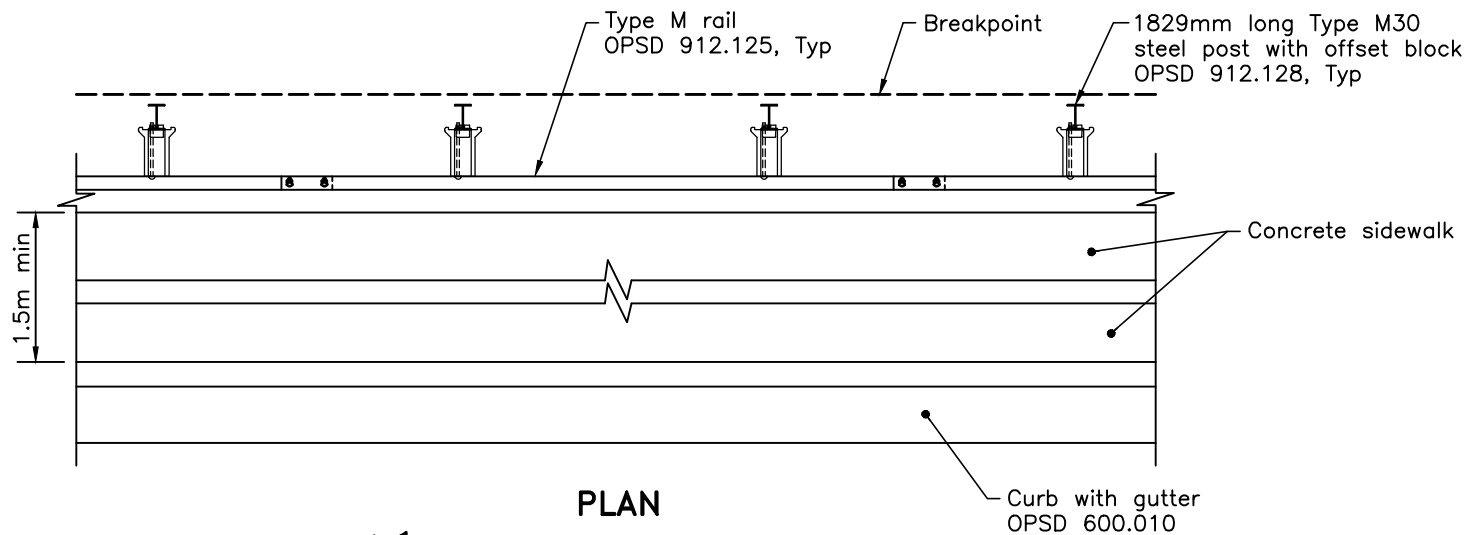

NOTES:

- 1 Slope shall be flatter when specified.
- 2 Mounting height to top of steel beam rail shall be measured vertically at the edge of pavement.
- 3 Wider sidewalk when specified.
- 4 2.1m minimum when 1.8m wide sidewalk specified, 2.3m when 2.0m wide sidewalk specified.
- A System configuration meets AASHTO MASH TL-2.
- B All dimensions are in millimetres unless otherwise shown.

ONTARIO PROVINCIAL STANDARD DRAWING

GUIDE RAIL SYSTEM, STEEL BEAM
TYPE M30 – ADJACENT TO SIDEWALK
INSTALLATION

Apr 2024

Rev 1



OPSD 912.189