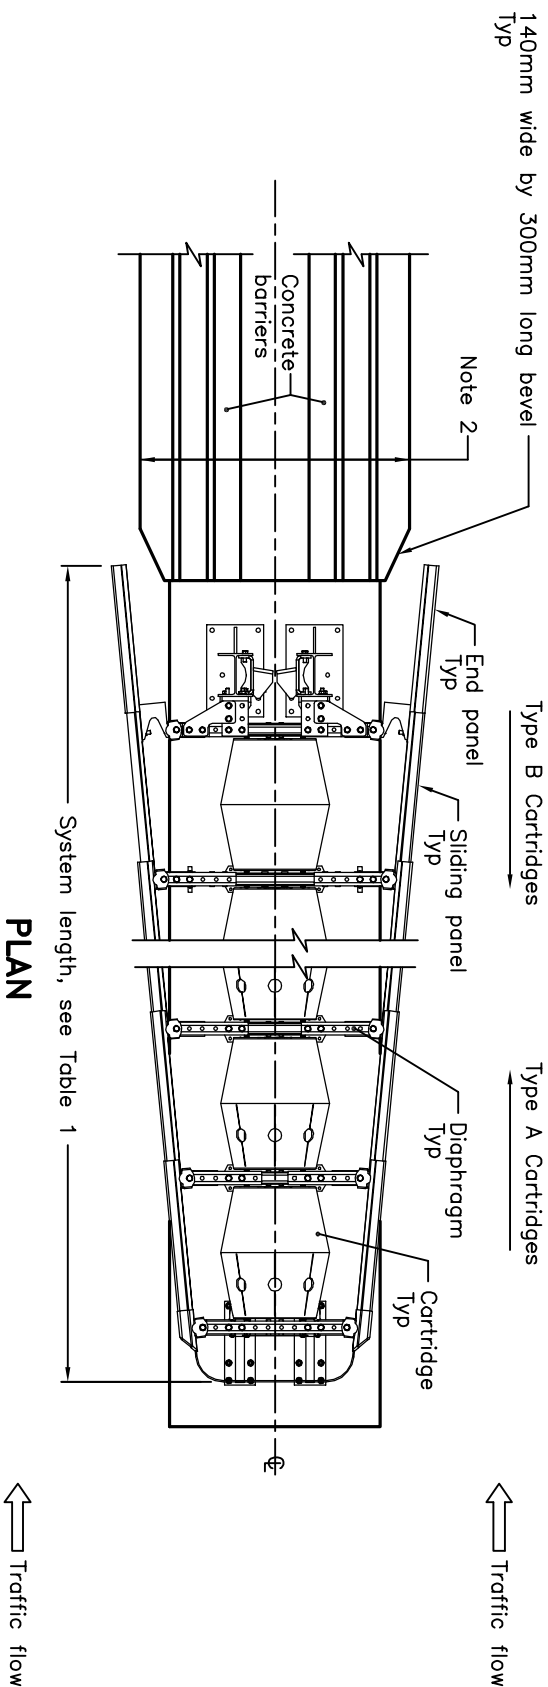


ELEVATION

NOTES:

- 1 The system shall be anchored to concrete pad detailed in OPSD 923.004.
- 2 Maximum width of object shall be 1658mm for the first 762mm behind the rear fender panels.
- A Delineation shall be according to OPSD 984.204.
- B The system depicted here is a proprietary product.
- C System configuration meets NCHRP Report 350 test level.
- D All dimensions are in millimetres unless otherwise shown.

TABLE 1		
SYSTEM CONFIGURATION	TL-2	TL-3
TYPE A CARTRIDGES FRONT REQ'D	1	3
TYPE B CARTRIDGES REAR REQ'D	3	5
SYSTEM LENGTH	4722	8084
NOMINAL SYSTEM WIDTH	1520	1520

ONTARIO PROVINCIAL STANDARD DRAWING

ENERGY ATTENUATOR, CRASH CUSHION

TAU-II WIDE SYSTEM

INSTALLATION – PERMANENT

UNIDIRECTIONAL

Nov 2011 Rev 0

OPSD 923.386

