


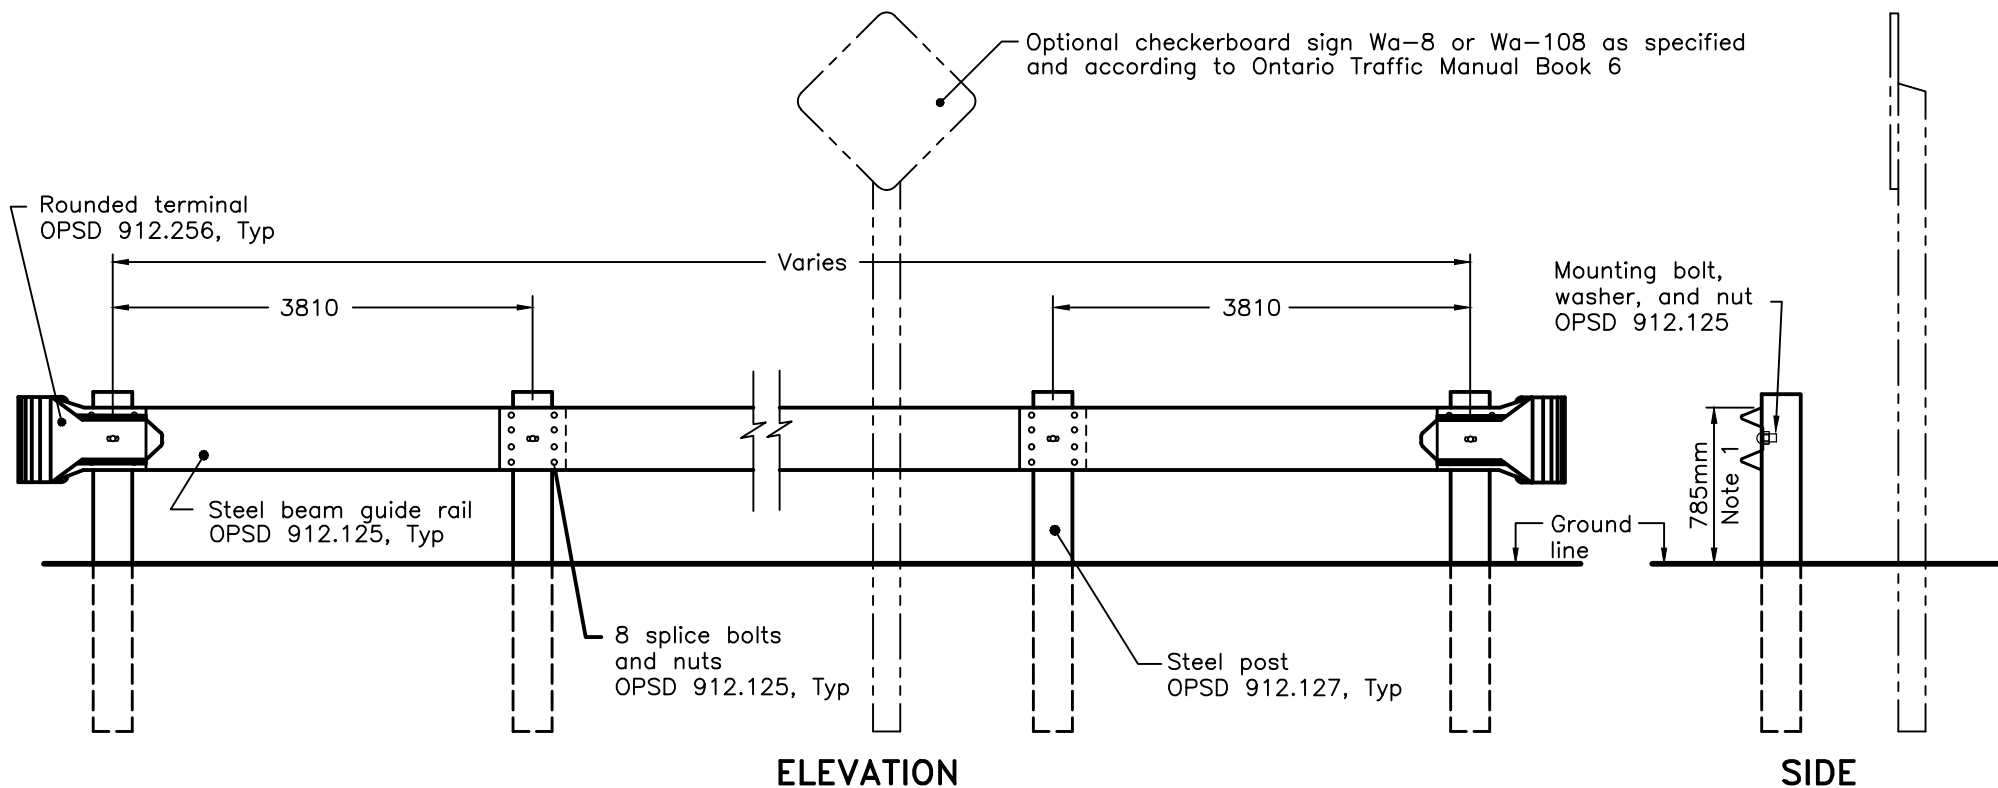

# NOTES:

1 Mounting height to top of steel beam shall be measured vertically at face of rail.

A All dimensions are in millimetres unless otherwise shown.

ONTARIO PROVINCIAL STANDARD DRAWING

Nov 2022

Rev

1

## FENCE, STEEL BEAM BARRICADE INSTALLATION

OPSD 973.130

