


TANGENT SECTION

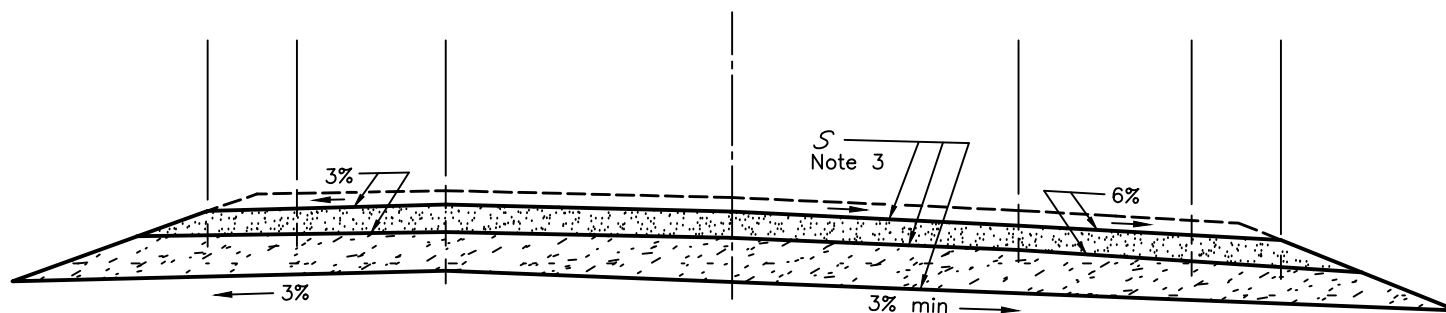

SUPERELEVATED SECTION

NOTES:

- 1 Rounding shall be 0.5m or greater when specified.
- 2 Slope shall be 3H:1V or flatter when specified.
- 3 Crossfall shall be as specified in the contract documents.
- A All dimensions are in metres unless otherwise shown.

LEGEND:



Granular base



Granular subbase

ONTARIO PROVINCIAL STANDARD DRAWING

GRANULAR COURSES

UNDIVIDED RURAL

Nov 2018

Rev 2



OPSD 206.010