


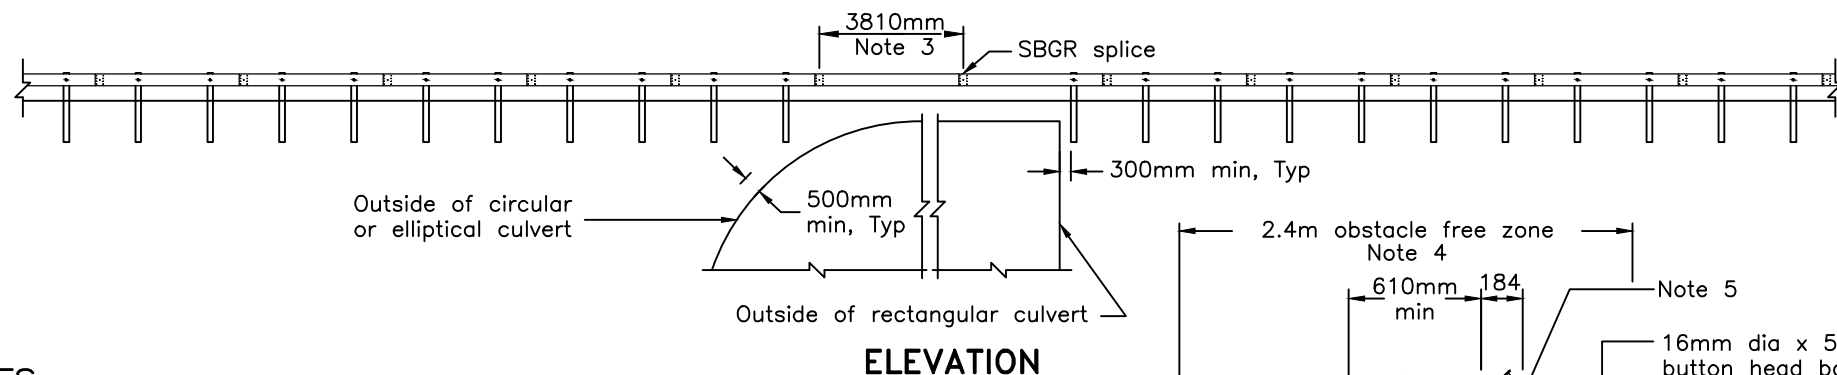

POSTS ① TO ⑥

ONTARIO PROVINCIAL STANDARD DRAWING	Nov 2024	Rev	1	
GUIDE RAIL SYSTEM, STEEL BEAM				
TYPE M – 7.62m LONG SPAN TREATMENT				
INSTALLATION	OPSD 912.245			