


PLAN

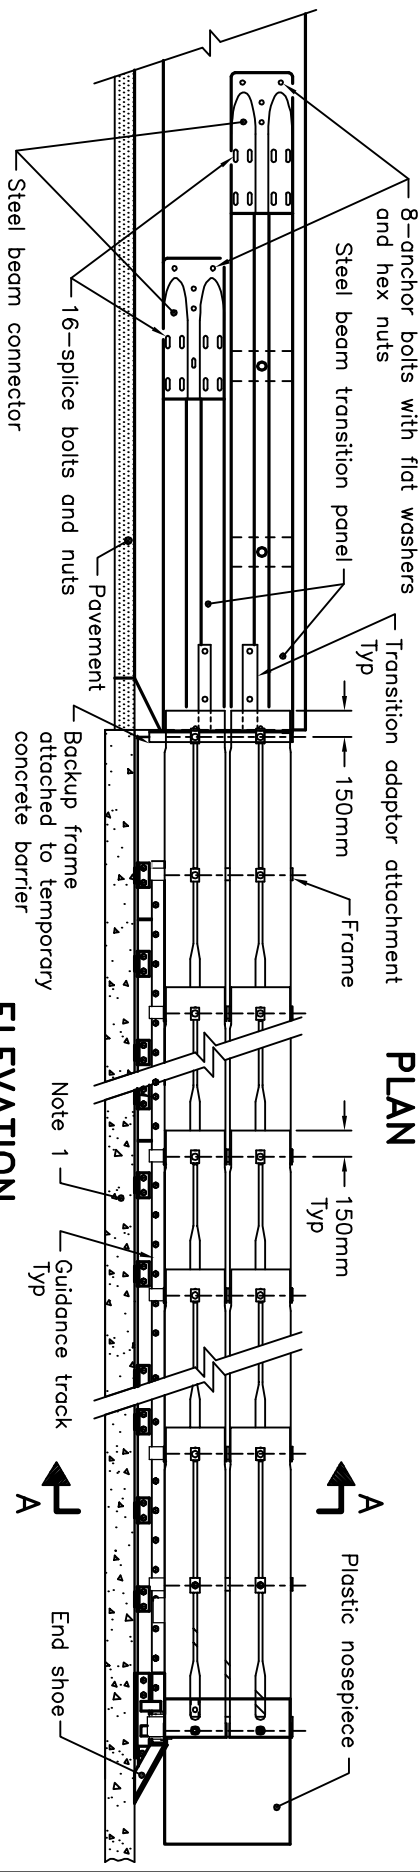


ELEVATION

TABLE 1		
SYSTEM CONFIGURATION	TL-2	TL-3
SYSTEM LENGTH	4750	6857

NOTES:

- 1 The system shall be anchored to concrete pad detailed in OPSD 923.001.
- A Delineation shall be according to OPSD 984.204.
- B The system depicted here is a proprietary product.
- C System configuration meets NCHRP Report 350 test level.
- D All dimensions are in millimetres unless otherwise shown.

SECTION A-A

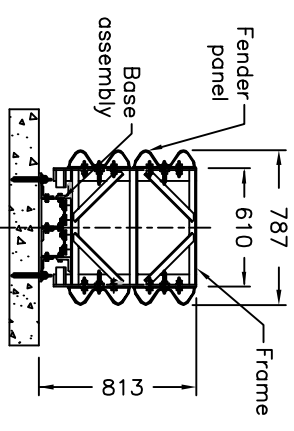

ONTARIO PROVINCIAL STANDARD DRAWING

ENERGY ATTENUATOR, CRASH CUSHION
TRACC SYSTEM
INSTALLATION – PERMANENT
BIDIRECTIONAL

Nov 2011 Rev 1



OPSD 923.283