


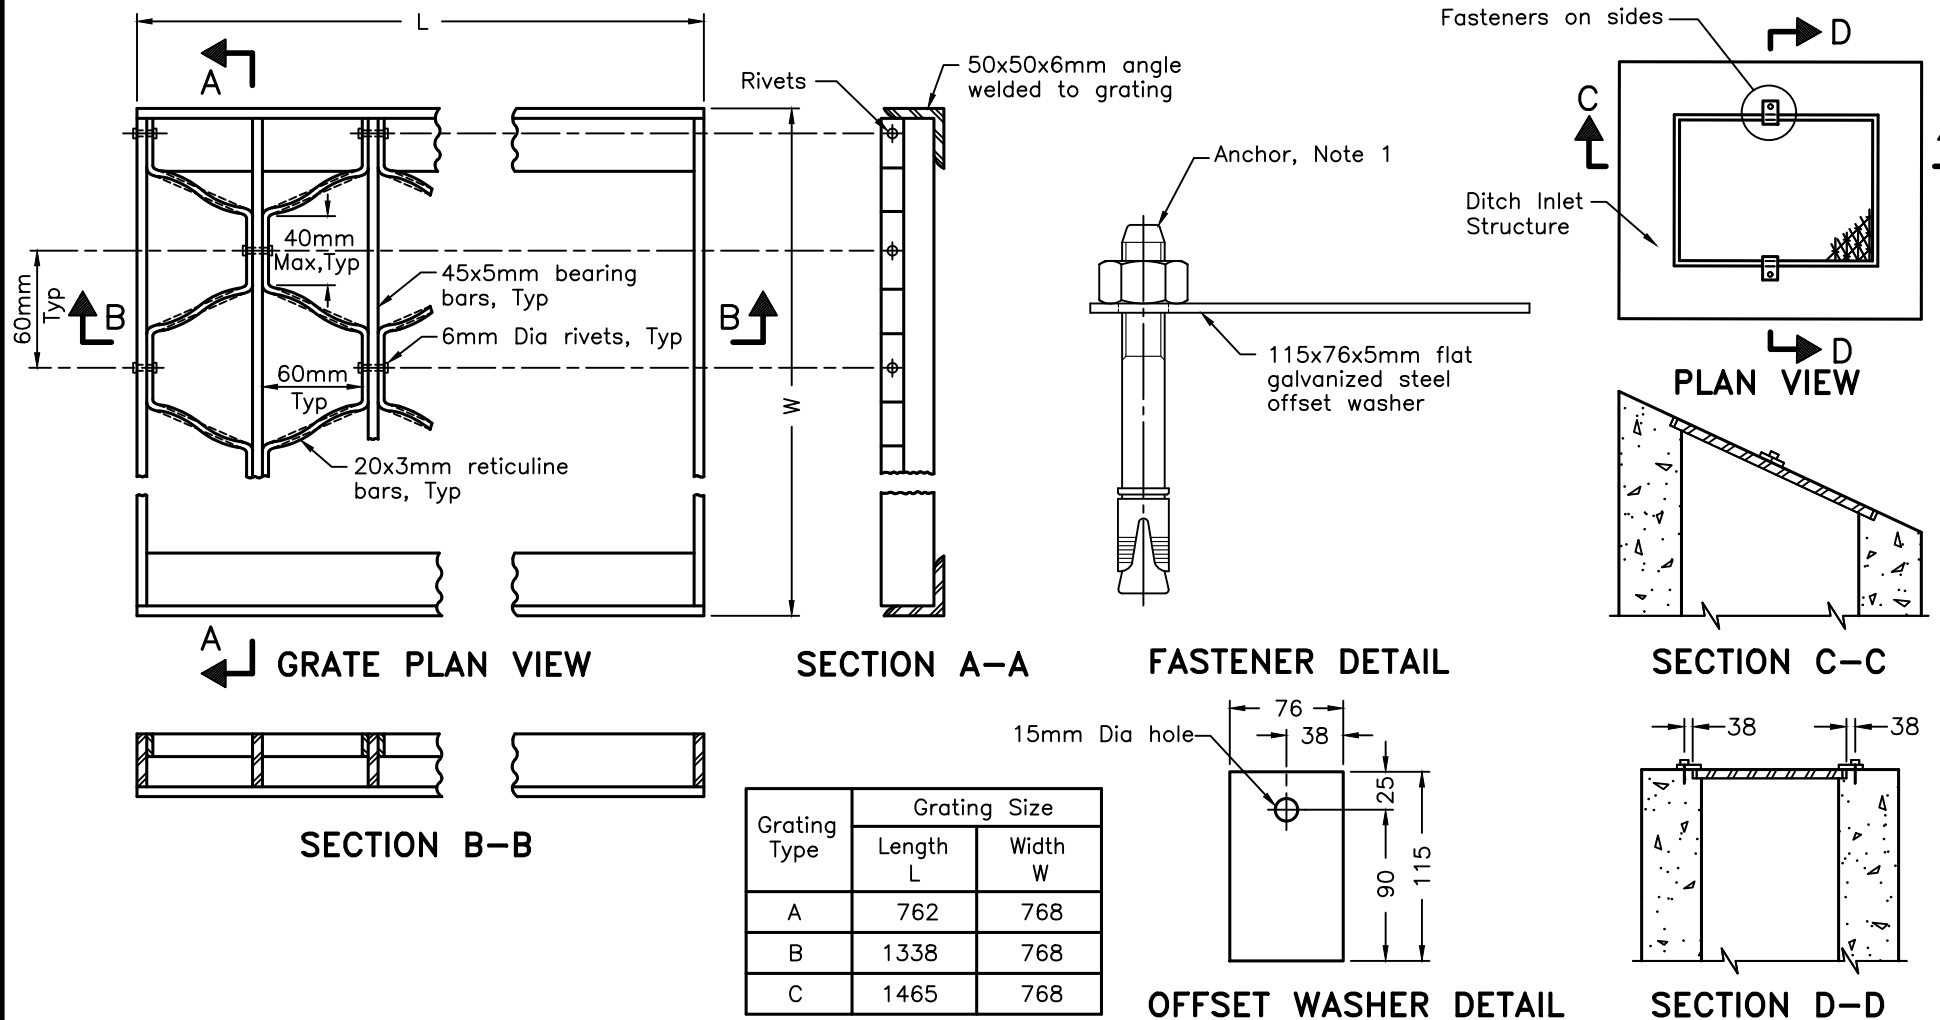

ONTARIO PROVINCIAL STANDARD DRAWING

Apr 2025

Rev 4

**GALVANIZED STEEL
HONEYCOMB GRATING
FOR DITCH INLETS**

OPSD 403.010

