
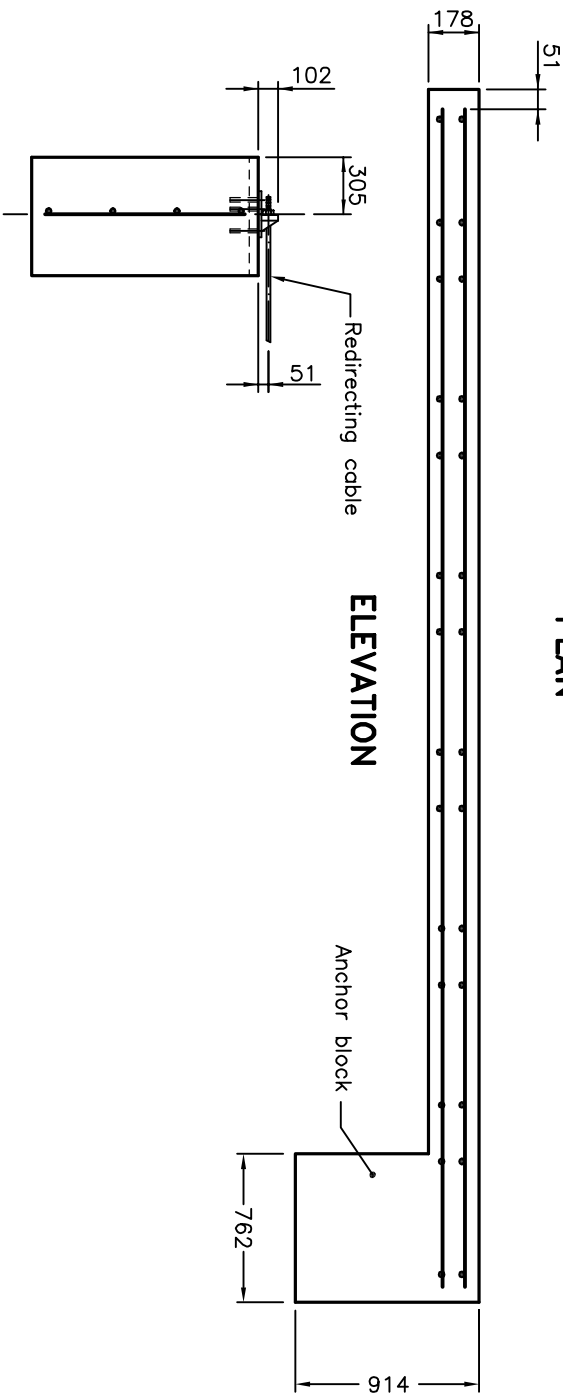
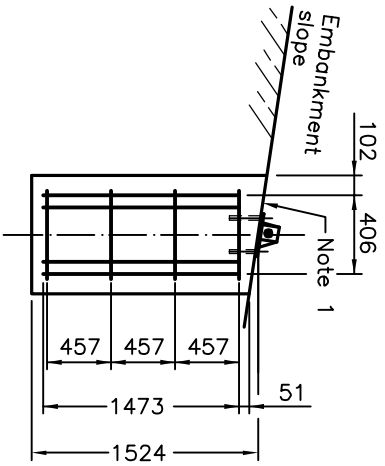
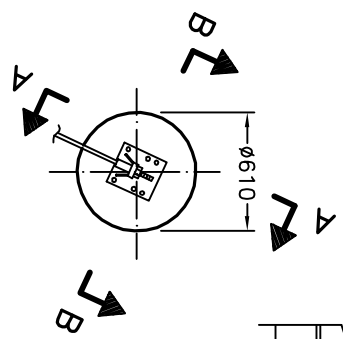


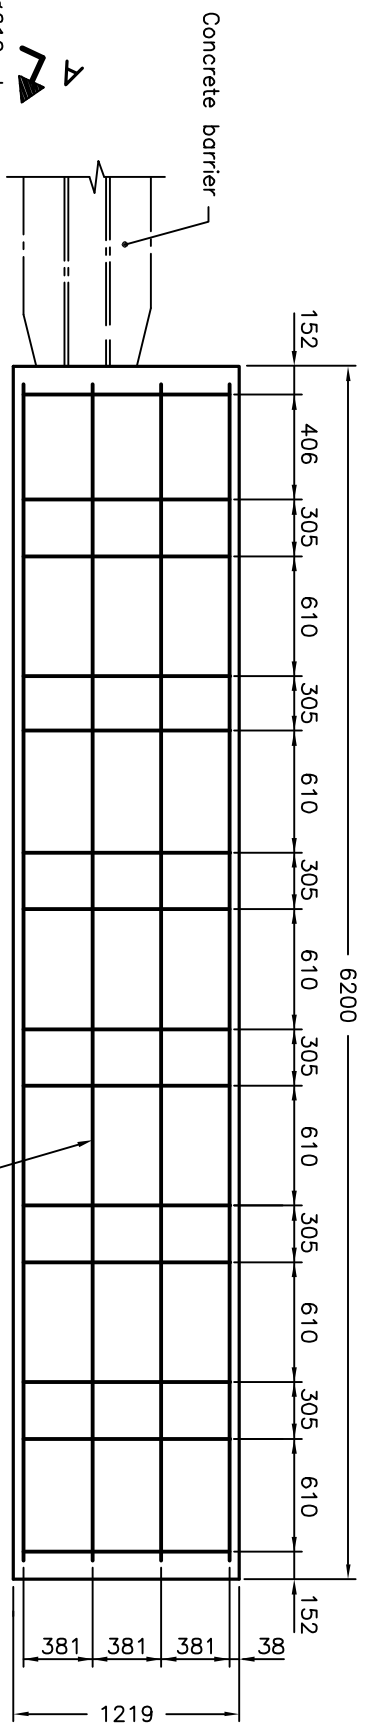


SECTION B-B
REAR CABLE ANCHOR BLOCK

SECTION A-A
REAR CABLE ANCHOR BLOCK

NOTES:

- 1 Top of anchor block shall match embankment slope.
- A All reinforcing shall be 15M reinforcing steel bars.
- B All dimensions are in millimetres unless otherwise shown.

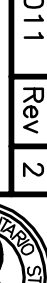ONTARIO PROVINCIAL STANDARD DRAWING		Nov 2011	Rev 2	
ENERGY ATTENUATOR, CRASH CUSHION QUADTREND SYSTEM				
INSTALLATION – CONCRETE PAD AND REAR CABLE ANCHOR BLOCK				
OPSD 922.133				

