



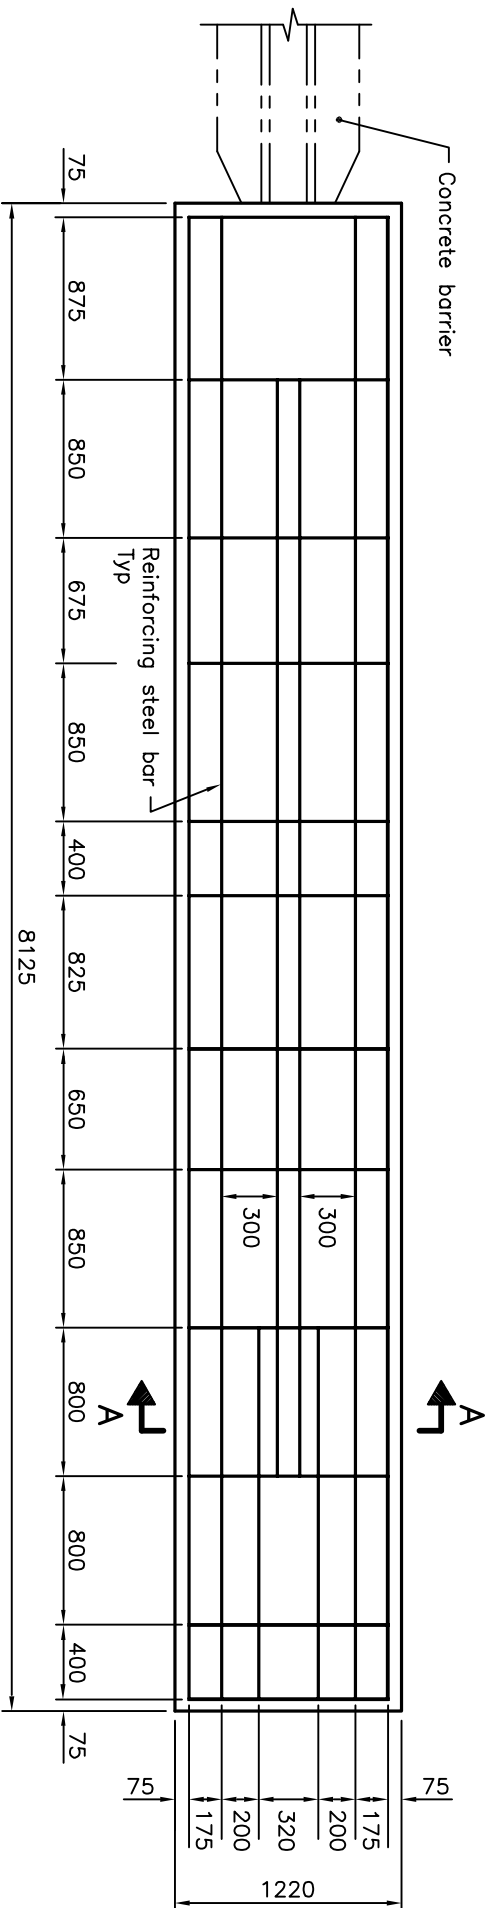

CONCRETE PAD FOR TL-3 SYSTEM CONFIGURATION

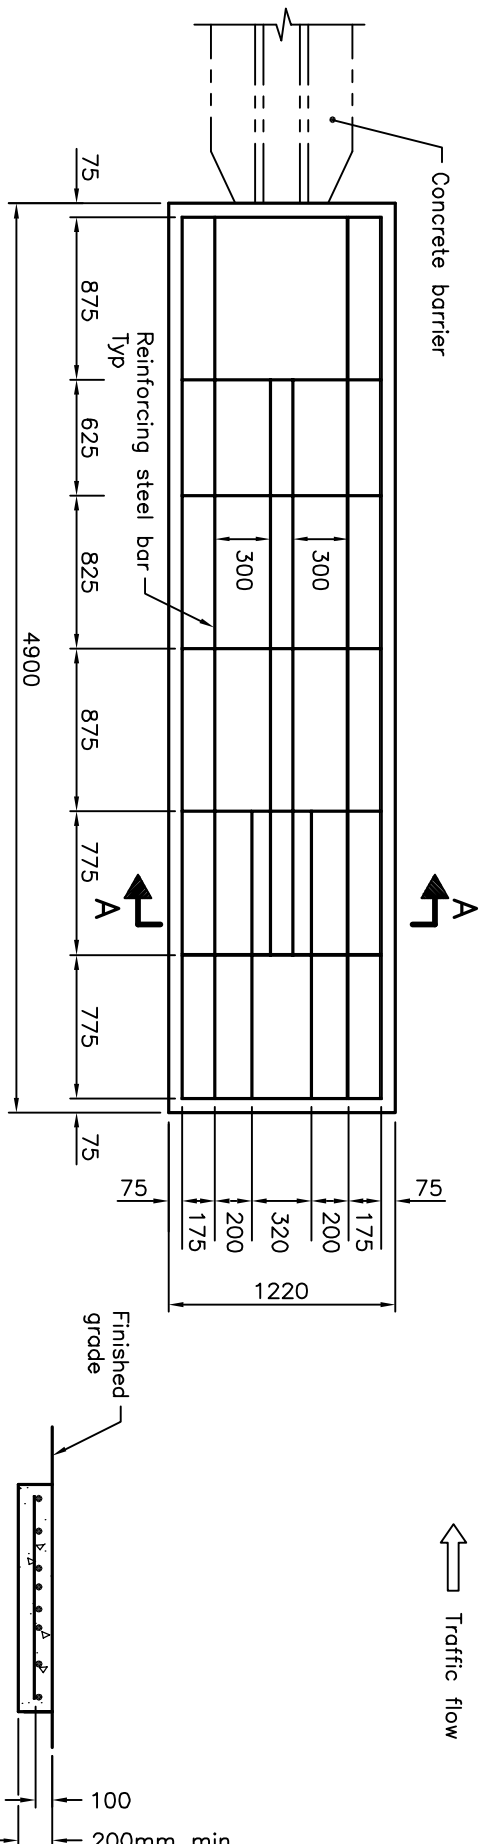

CONCRETE PAD FOR TL-2 SYSTEM CONFIGURATION

NOTES:

- A All reinforcing shall be 15M reinforcing steel bars.
- B All dimensions are in millimetres unless otherwise shown.

ONTARIO PROVINCIAL STANDARD DRAWING		Nov 2011		Rev 3	
ENERGY ATTENUATOR, CRASH CUSHION					
NARROW SYSTEMS					
COMPONENT – REINFORCED CONCRETE PAD					
OPSD 923.001					

