


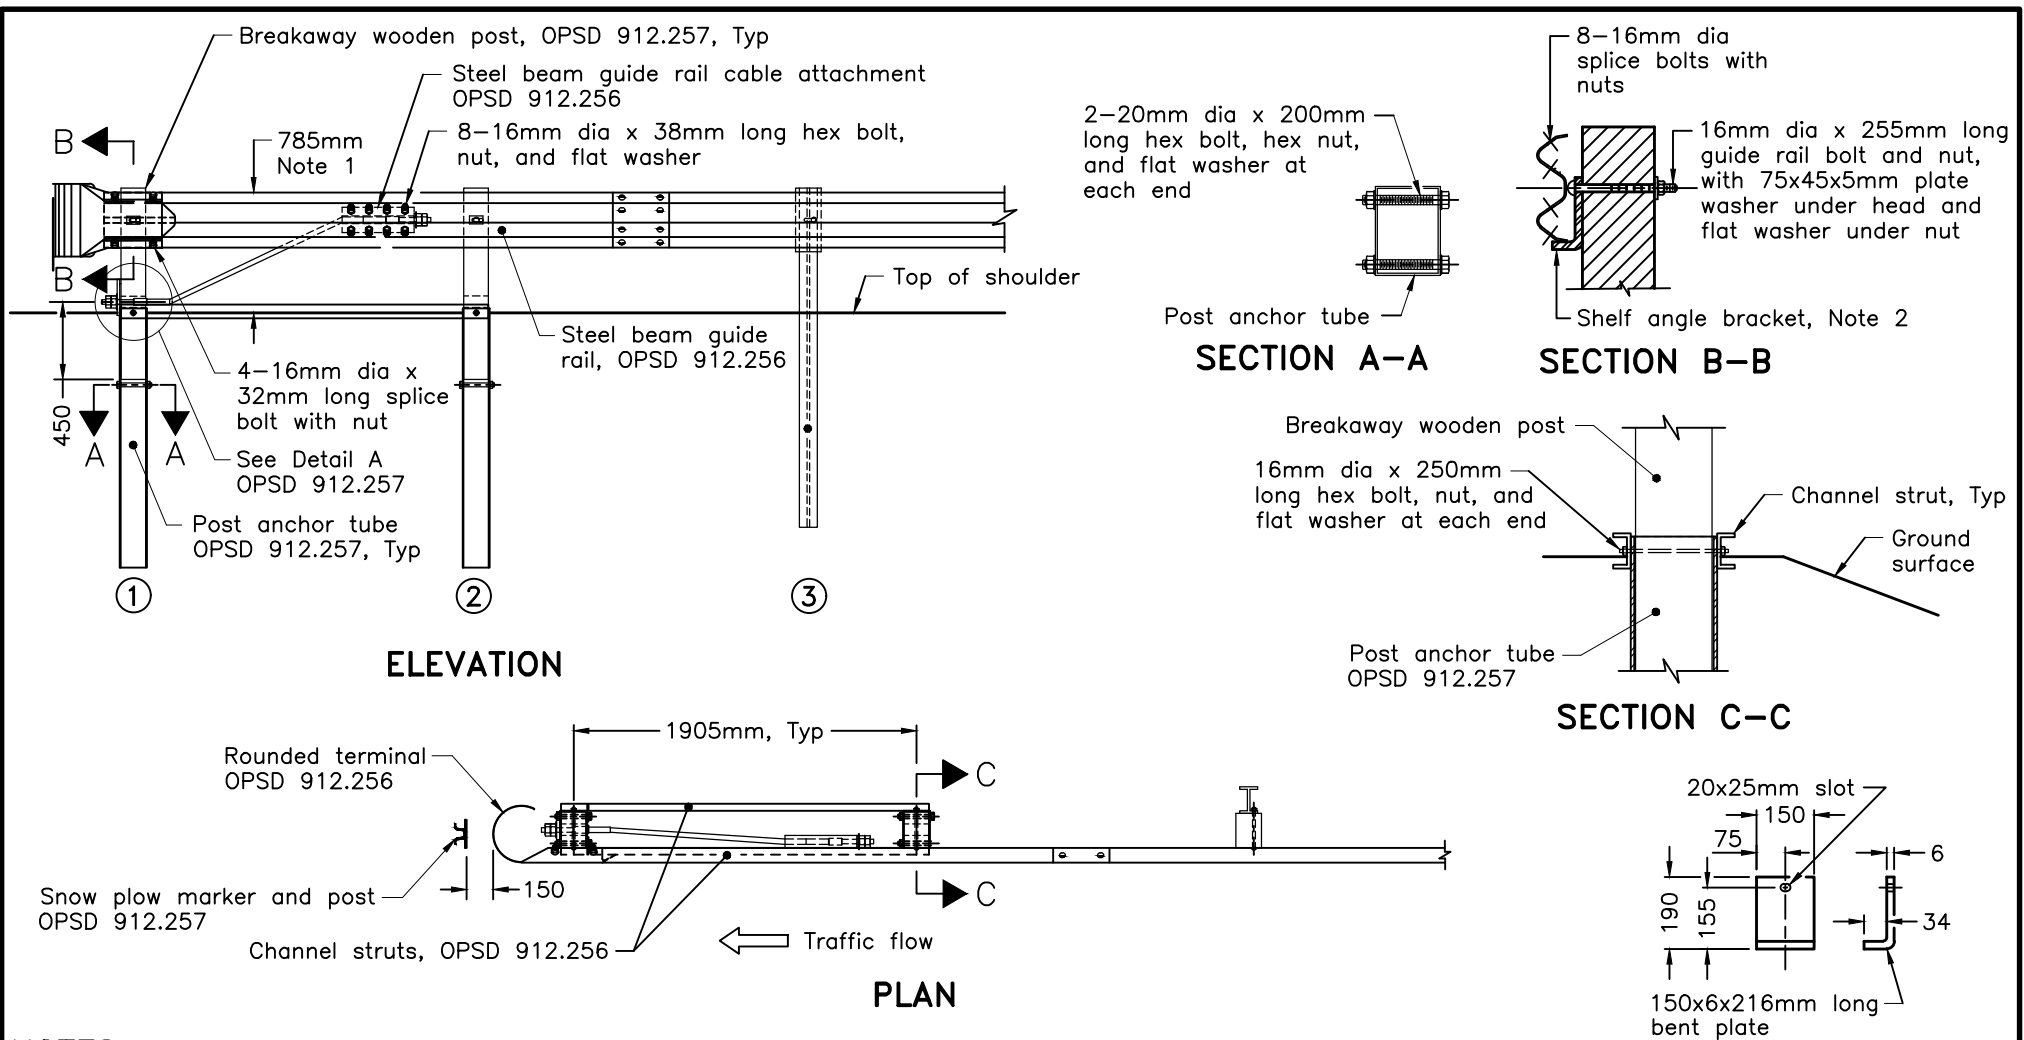

NOTES:

- 1 Mounting height to top of steel beam shall be measured vertically at face of rail.
- 2 Rail is not bolted to post ① and is supported by shelf angle bracket that is bolted to post ①.
- A Splice and mounting hardware shall be according to OPSD 912.125.
- B This OPSD shall be read in conjunction with OPSD 912.256 and 912.257.
- C All dimensions subject to manufacturing tolerances unless otherwise shown.
- D System configuration meets AASHTO MASH TL-3.
- E All dimensions are in millimetres unless otherwise shown.

ONTARIO PROVINCIAL STANDARD DRAWING		Nov 2024	Rev	2
GUIDE RAIL SYSTEM, STEEL BEAM TYPE M20 AND M30 LEAVING END TREATMENT INSTALLATION		-----		

		OPSD 912.255		

